

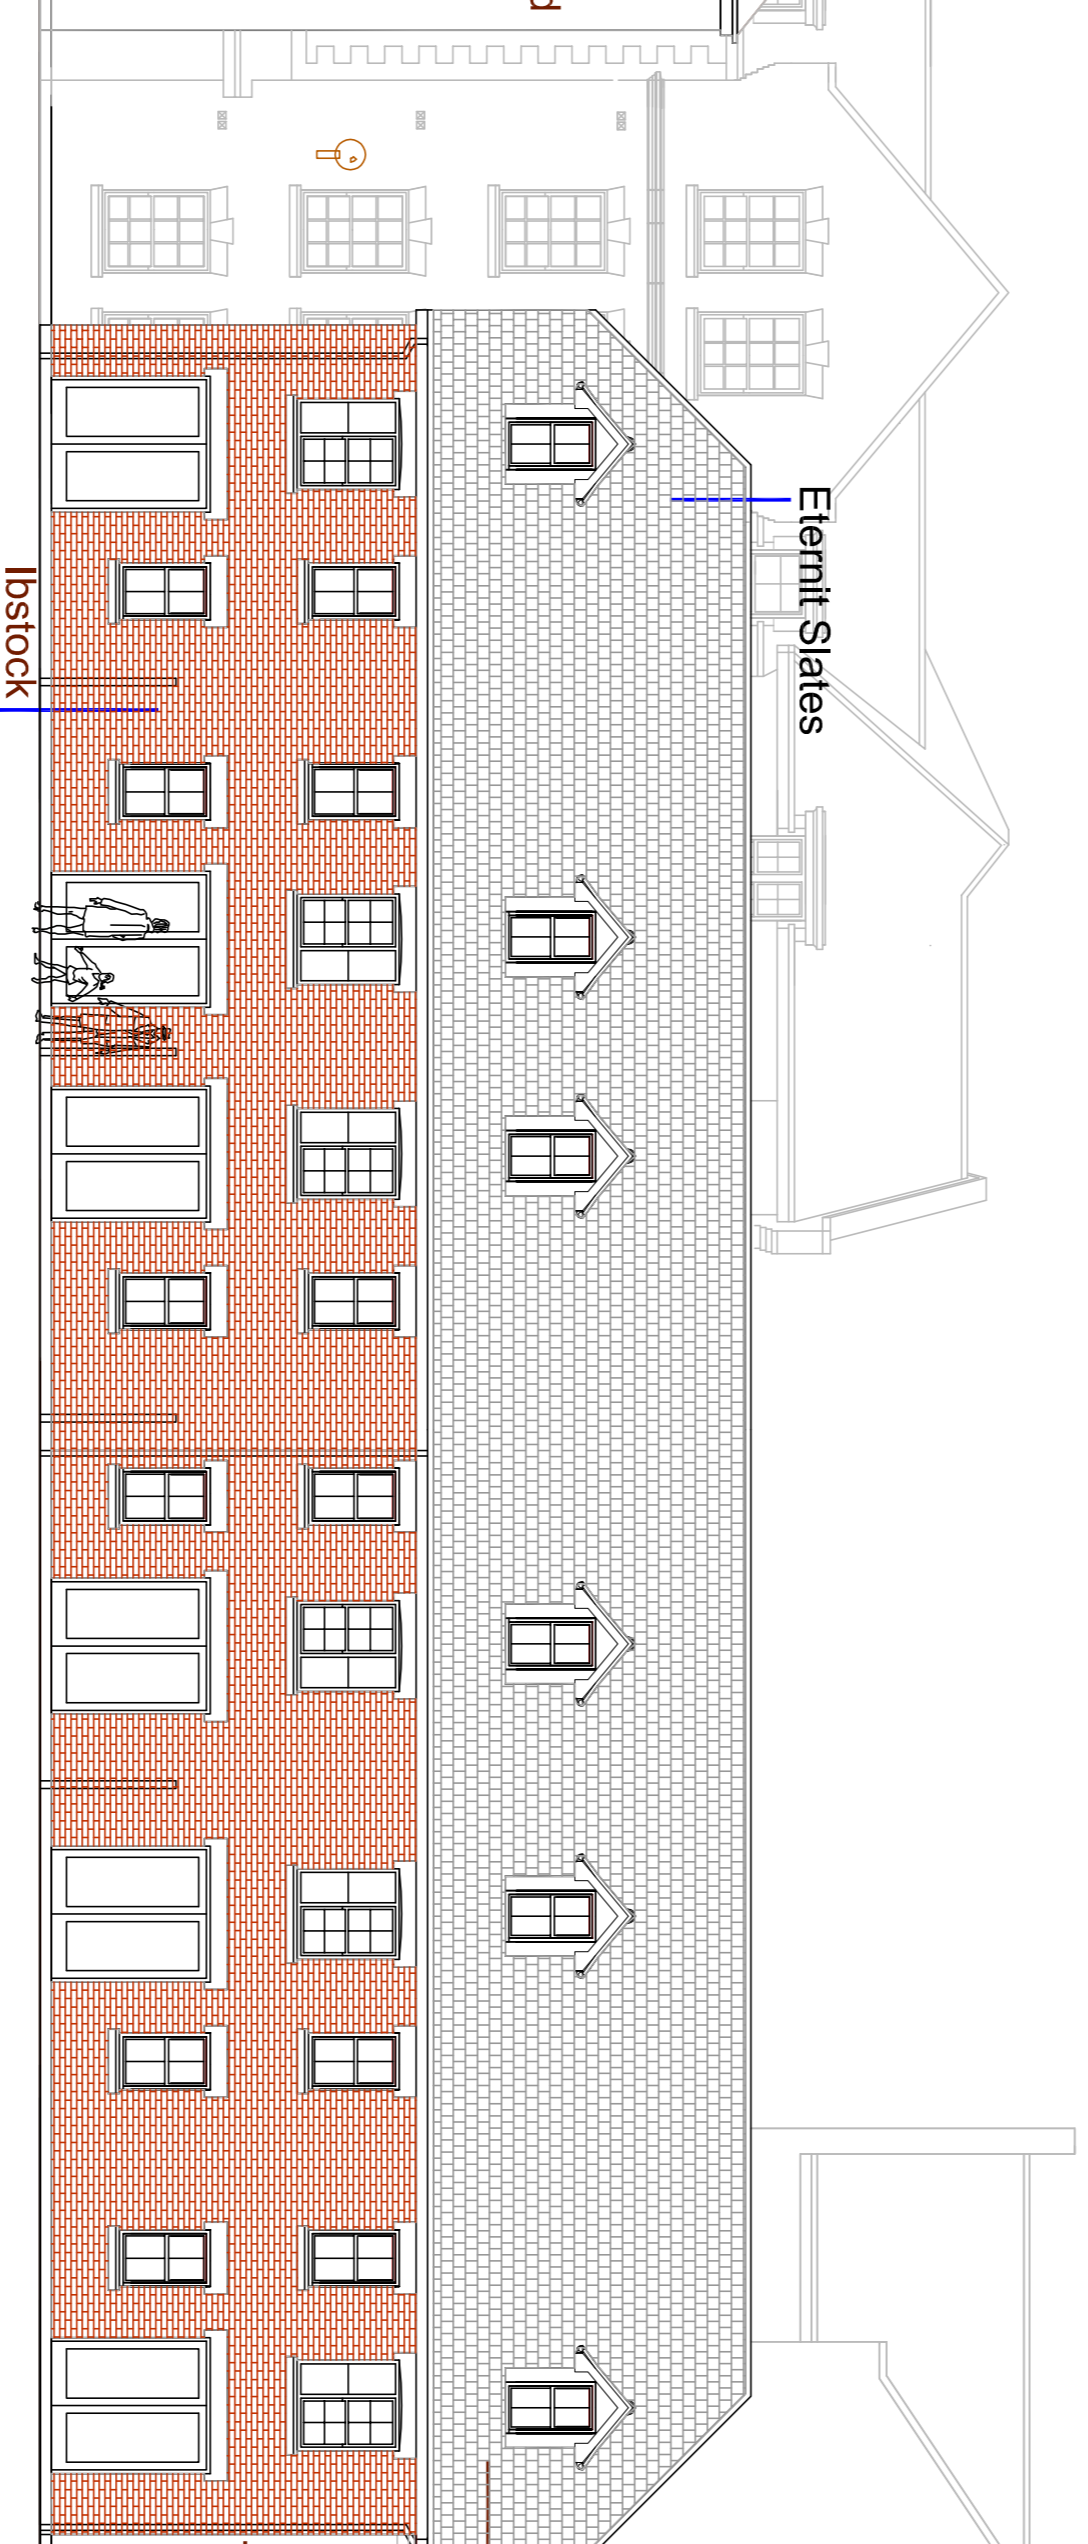
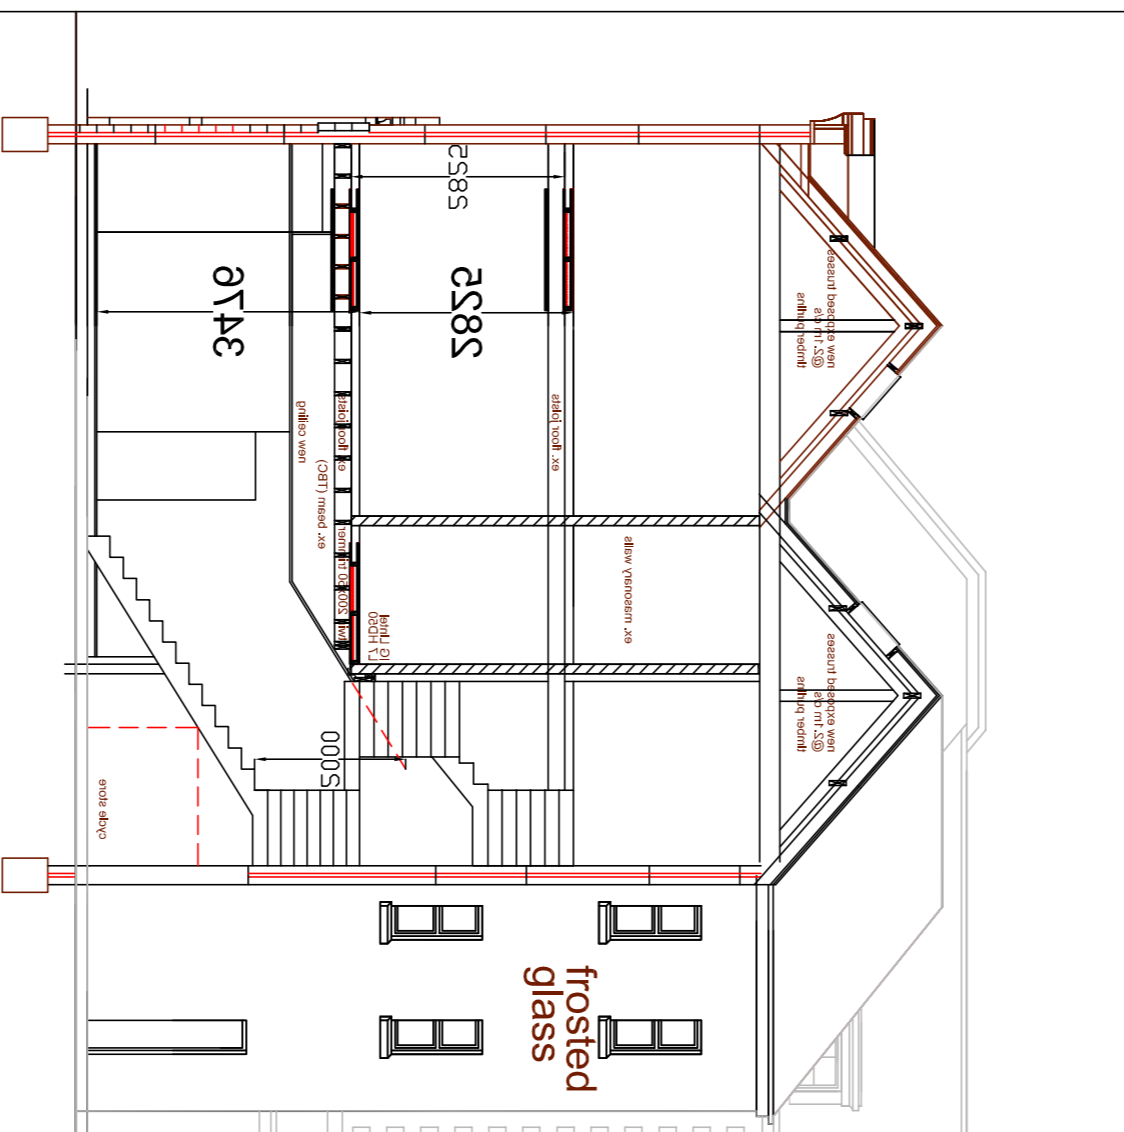



West Elevation

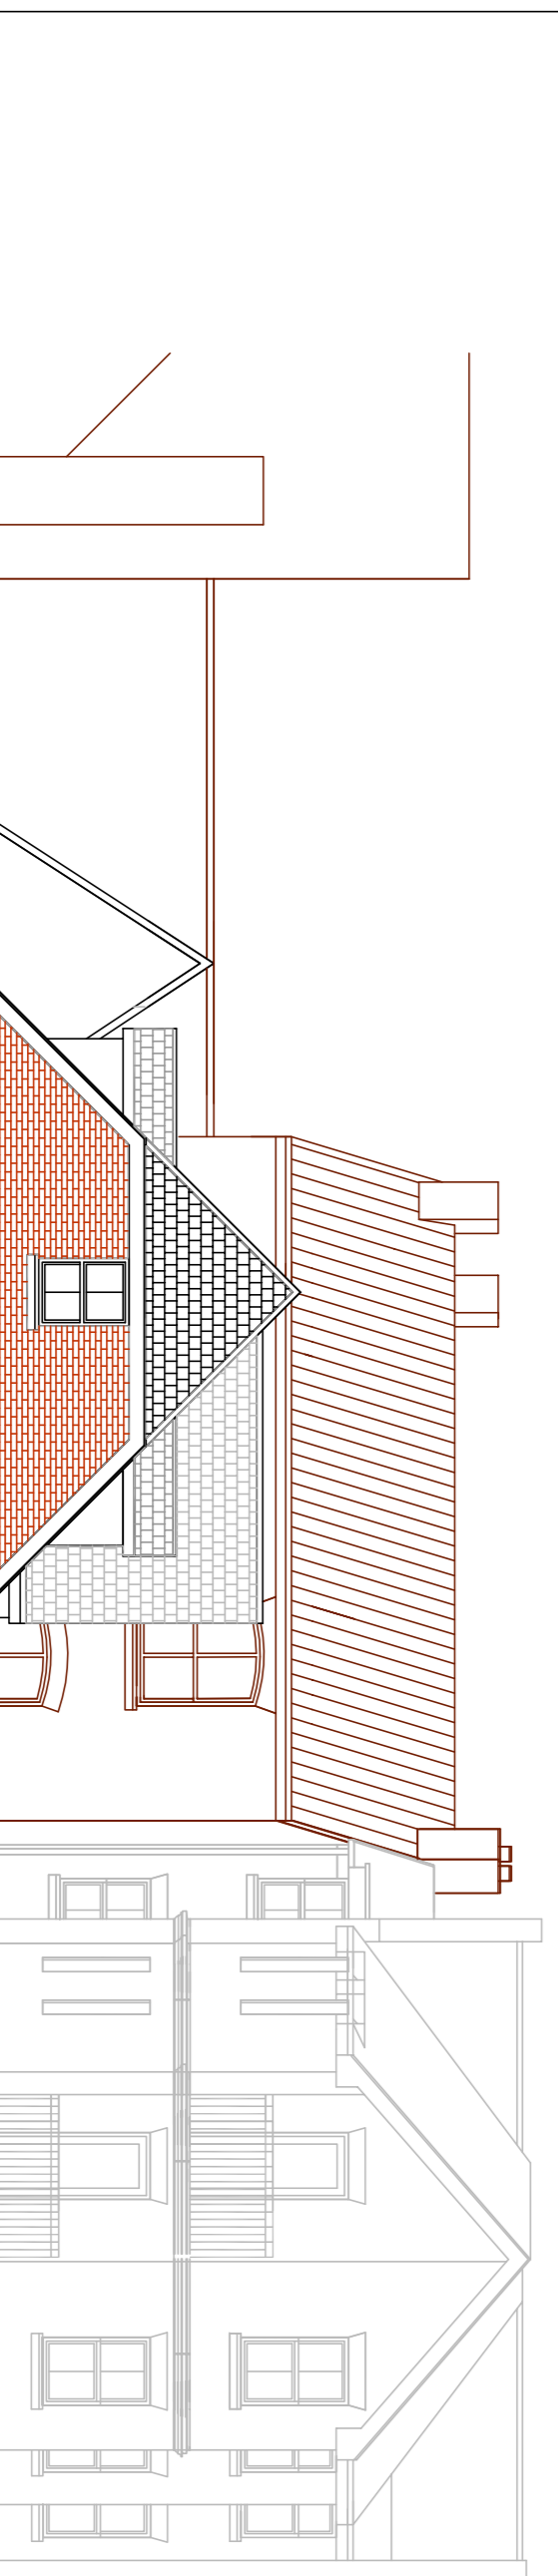

East Elevation

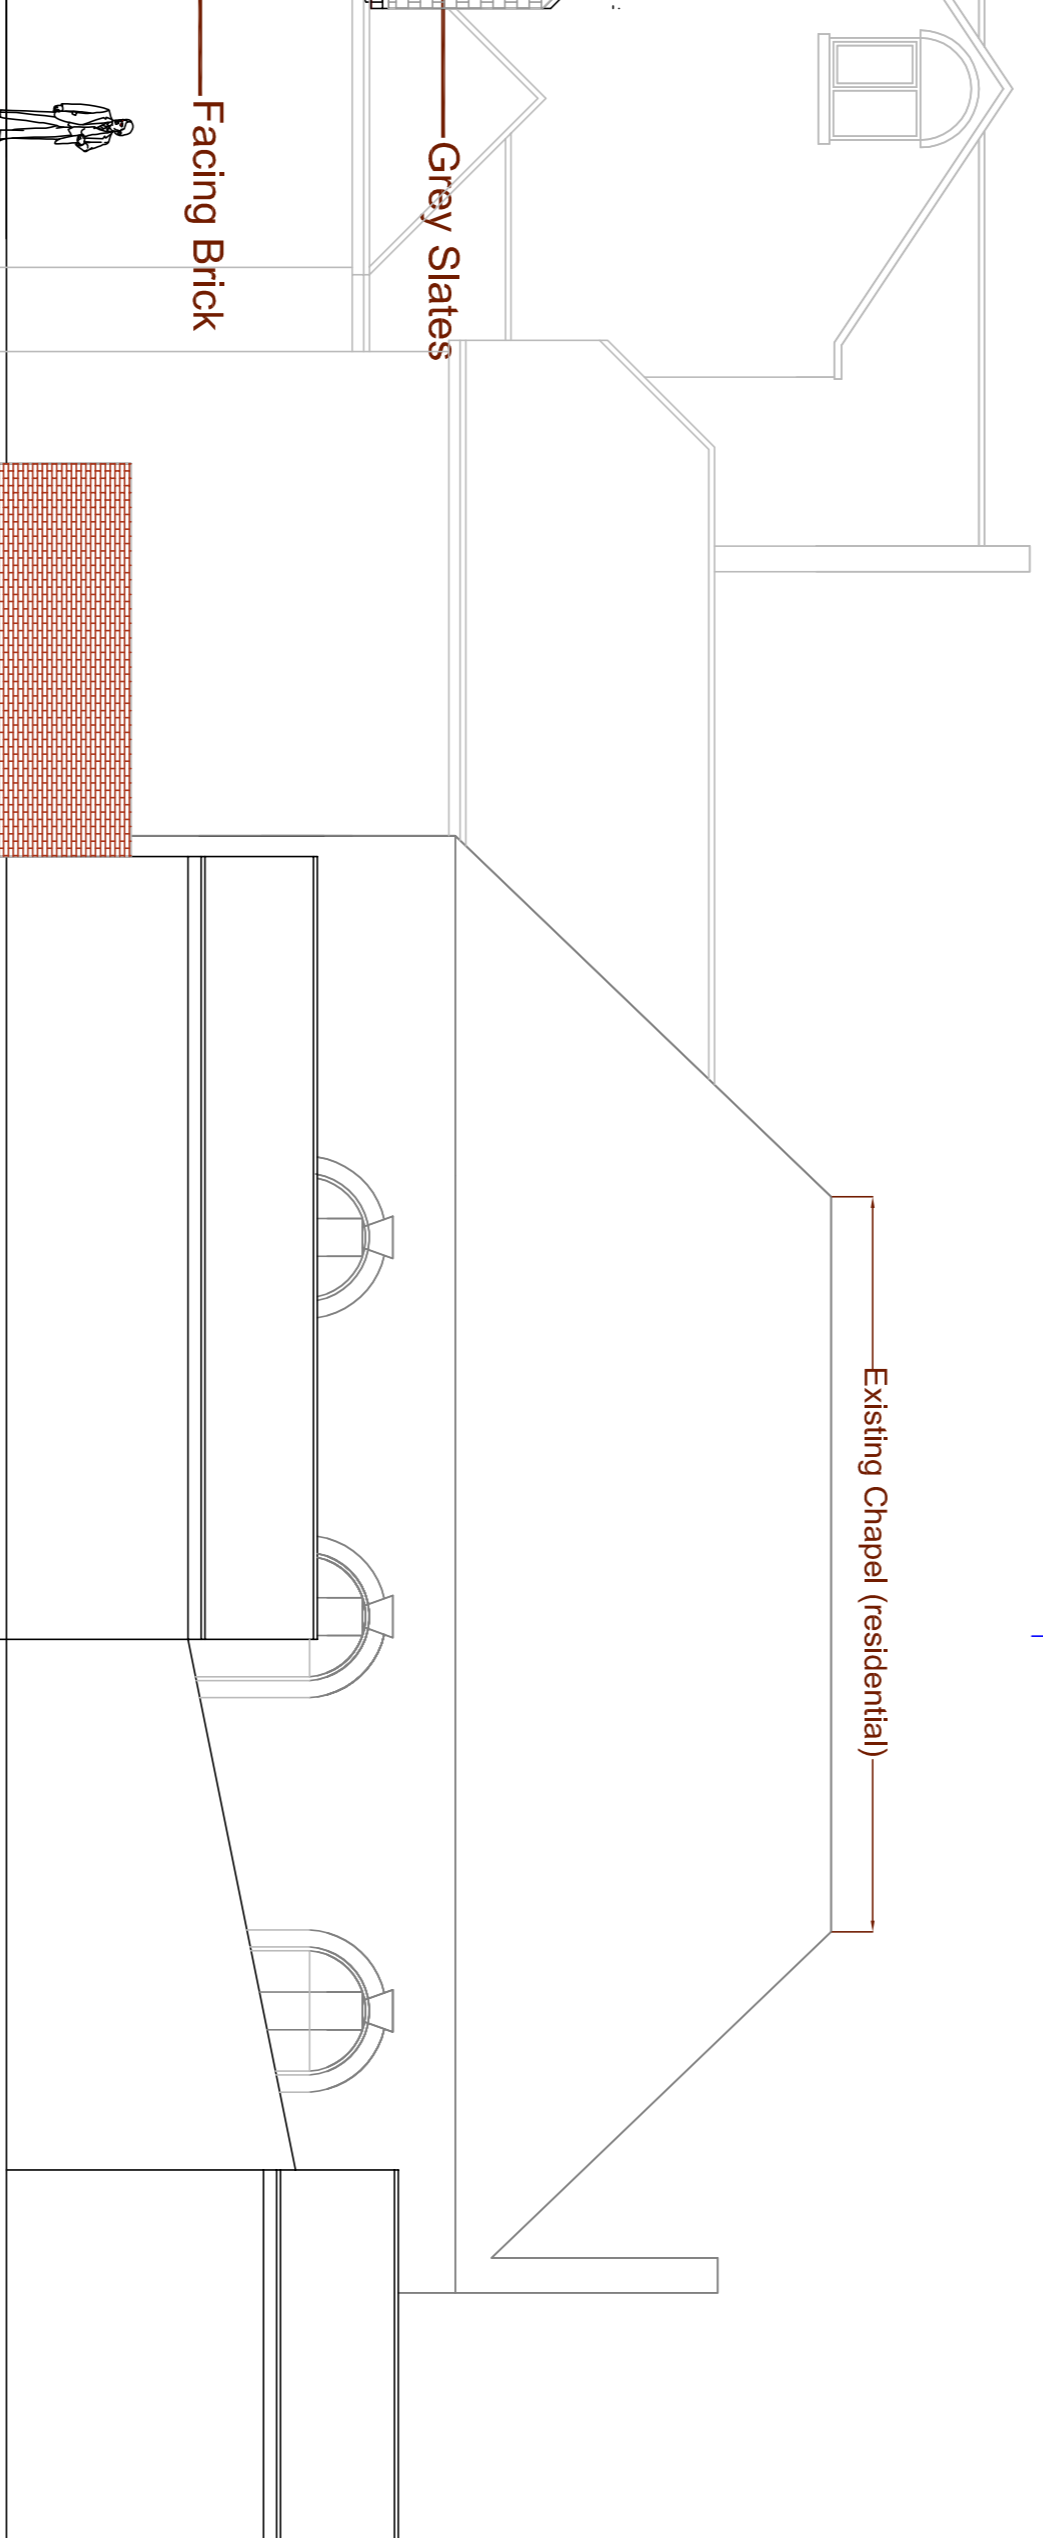

North Elevation

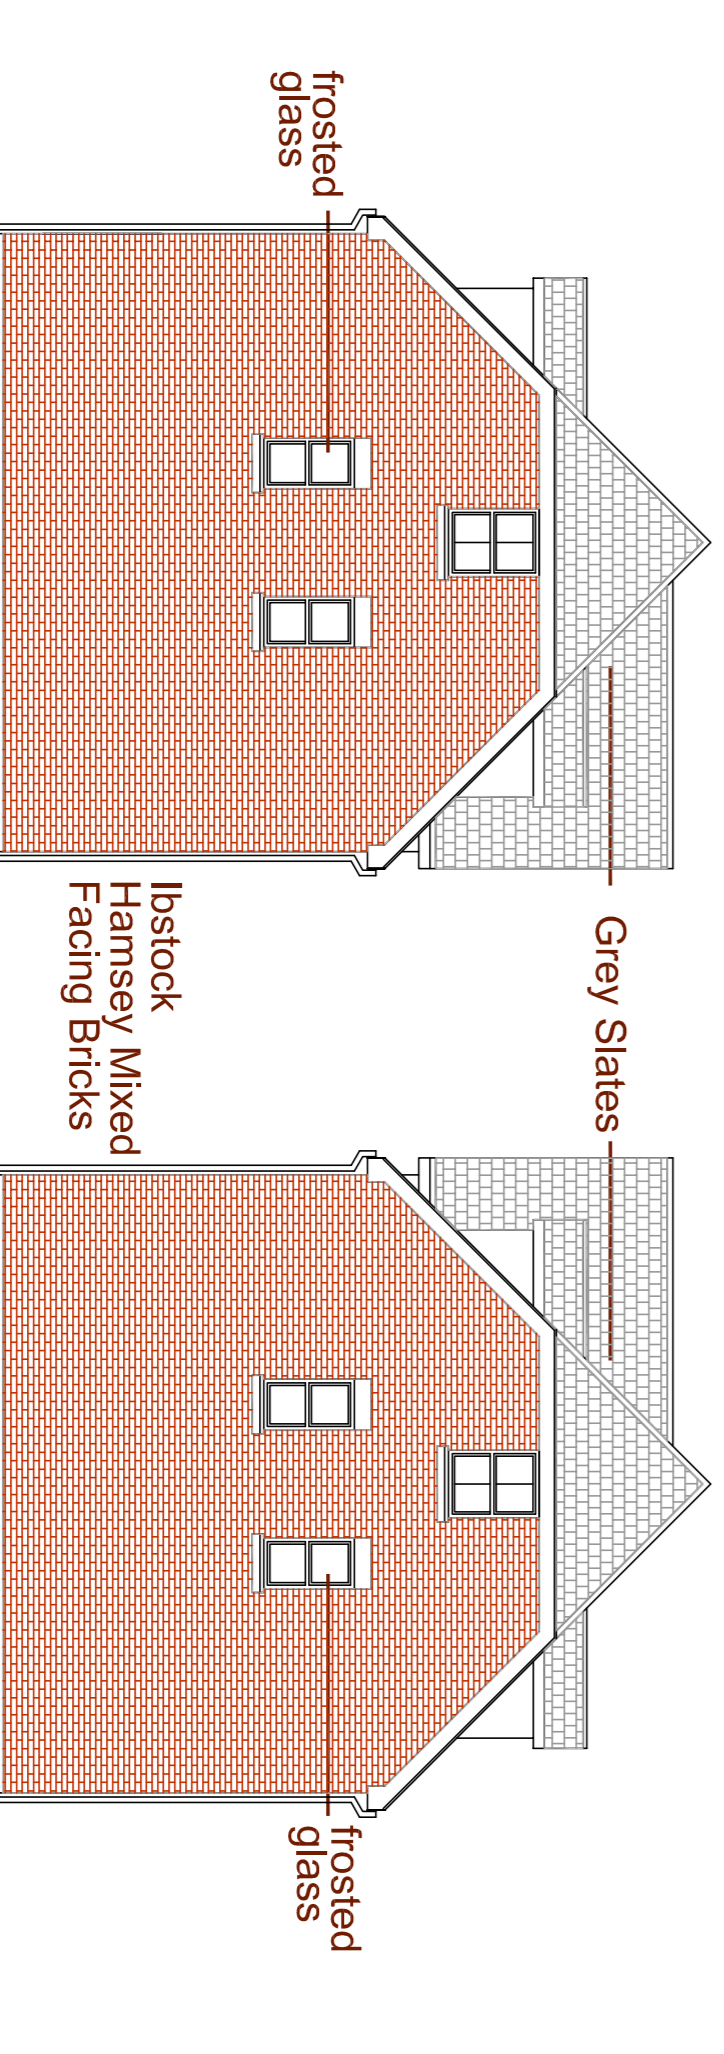

South Elevation

Bear Hotel
Ex. Coach House

North Elevation / Section

